

Jack's Mill

470-500 Main Street
Clinton, MA 01510

Proposed Plans



Architecture • Design • Planning
2 Fern Lane - Sterling, MA 01564
tel: (978) 407-8848
email: jferrera@comcast.net

PROGRESS PRINT

FOR PROGRESS REVIEW AND
ESTIMATING PURPOSES ONLY

NO.	DATE	DESCRIPTION
2	04-05-22	GENERAL REVISIONS
1	12-7-21	GENERAL REVISIONS



SHEET TITLE:

BASEMENT LEVEL PROPOSED PLAN

Job No.:	21105
FILE:	
DRAWN:	
SCALE:	3/32" = 1'-0"
DATE:	10/25/2021

SHEET IDENTIFICATION:

A-00

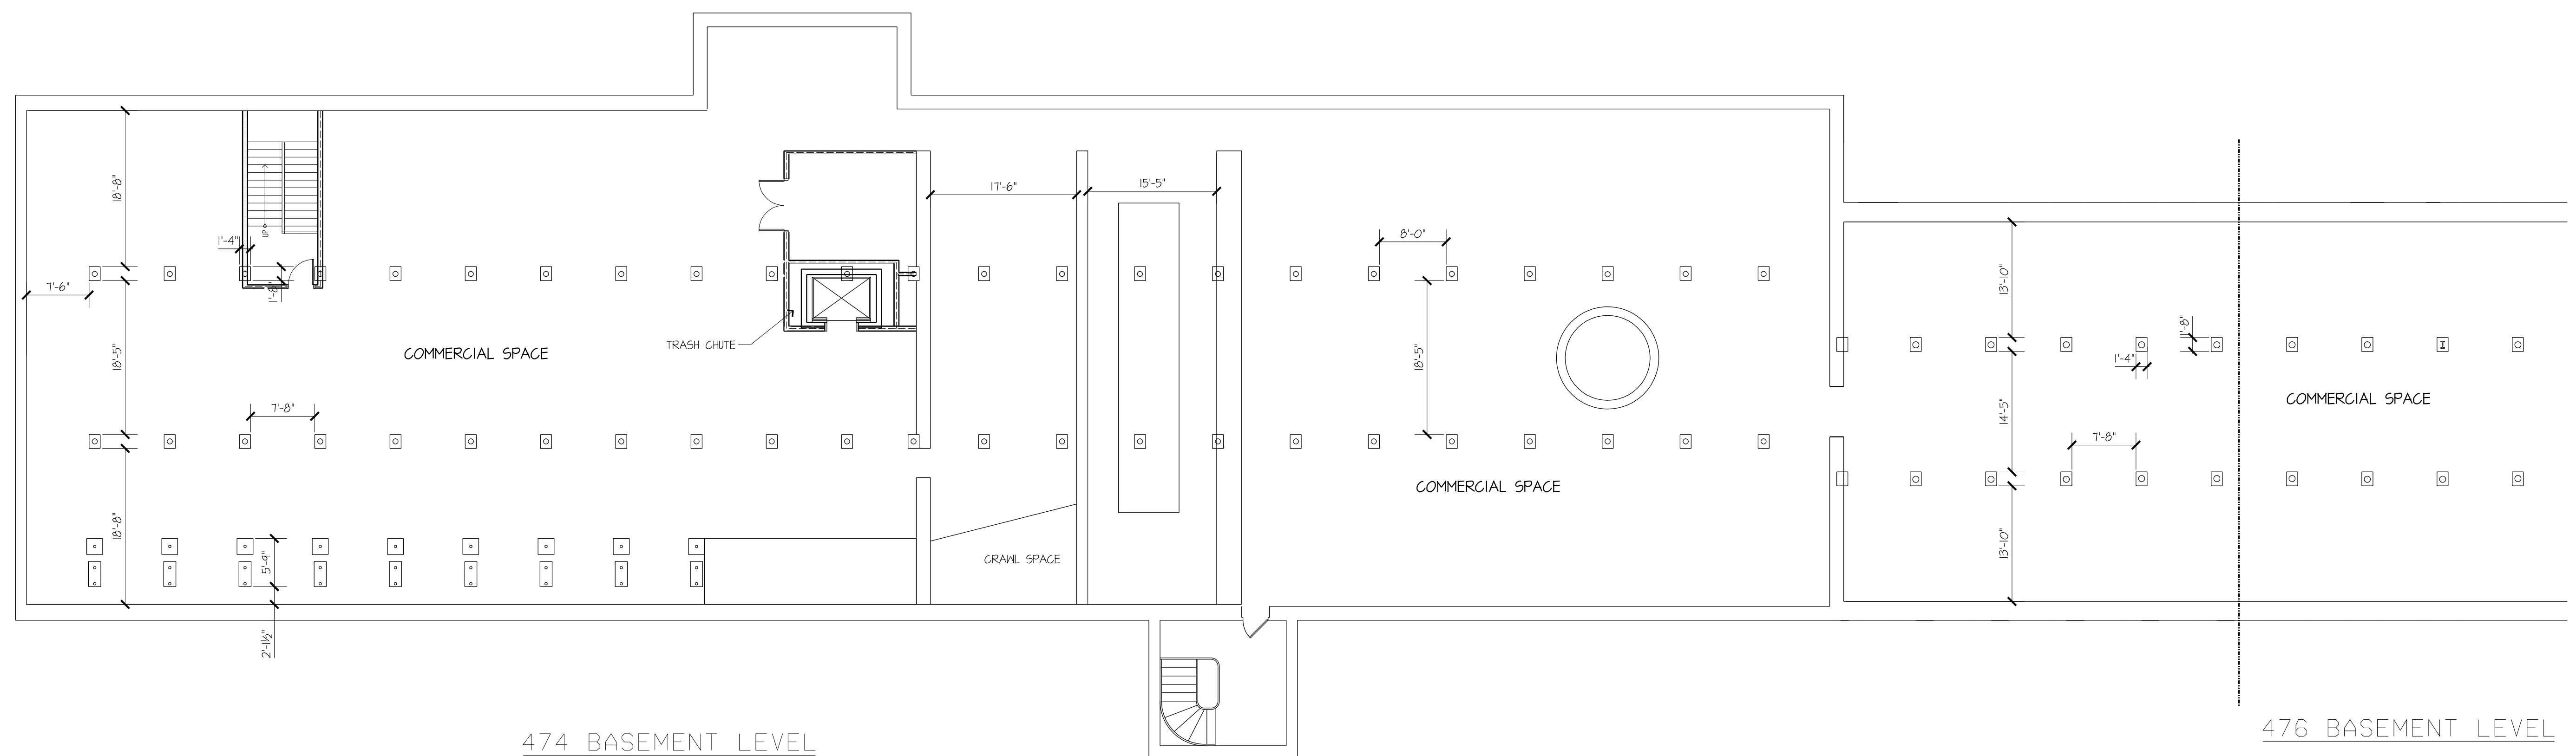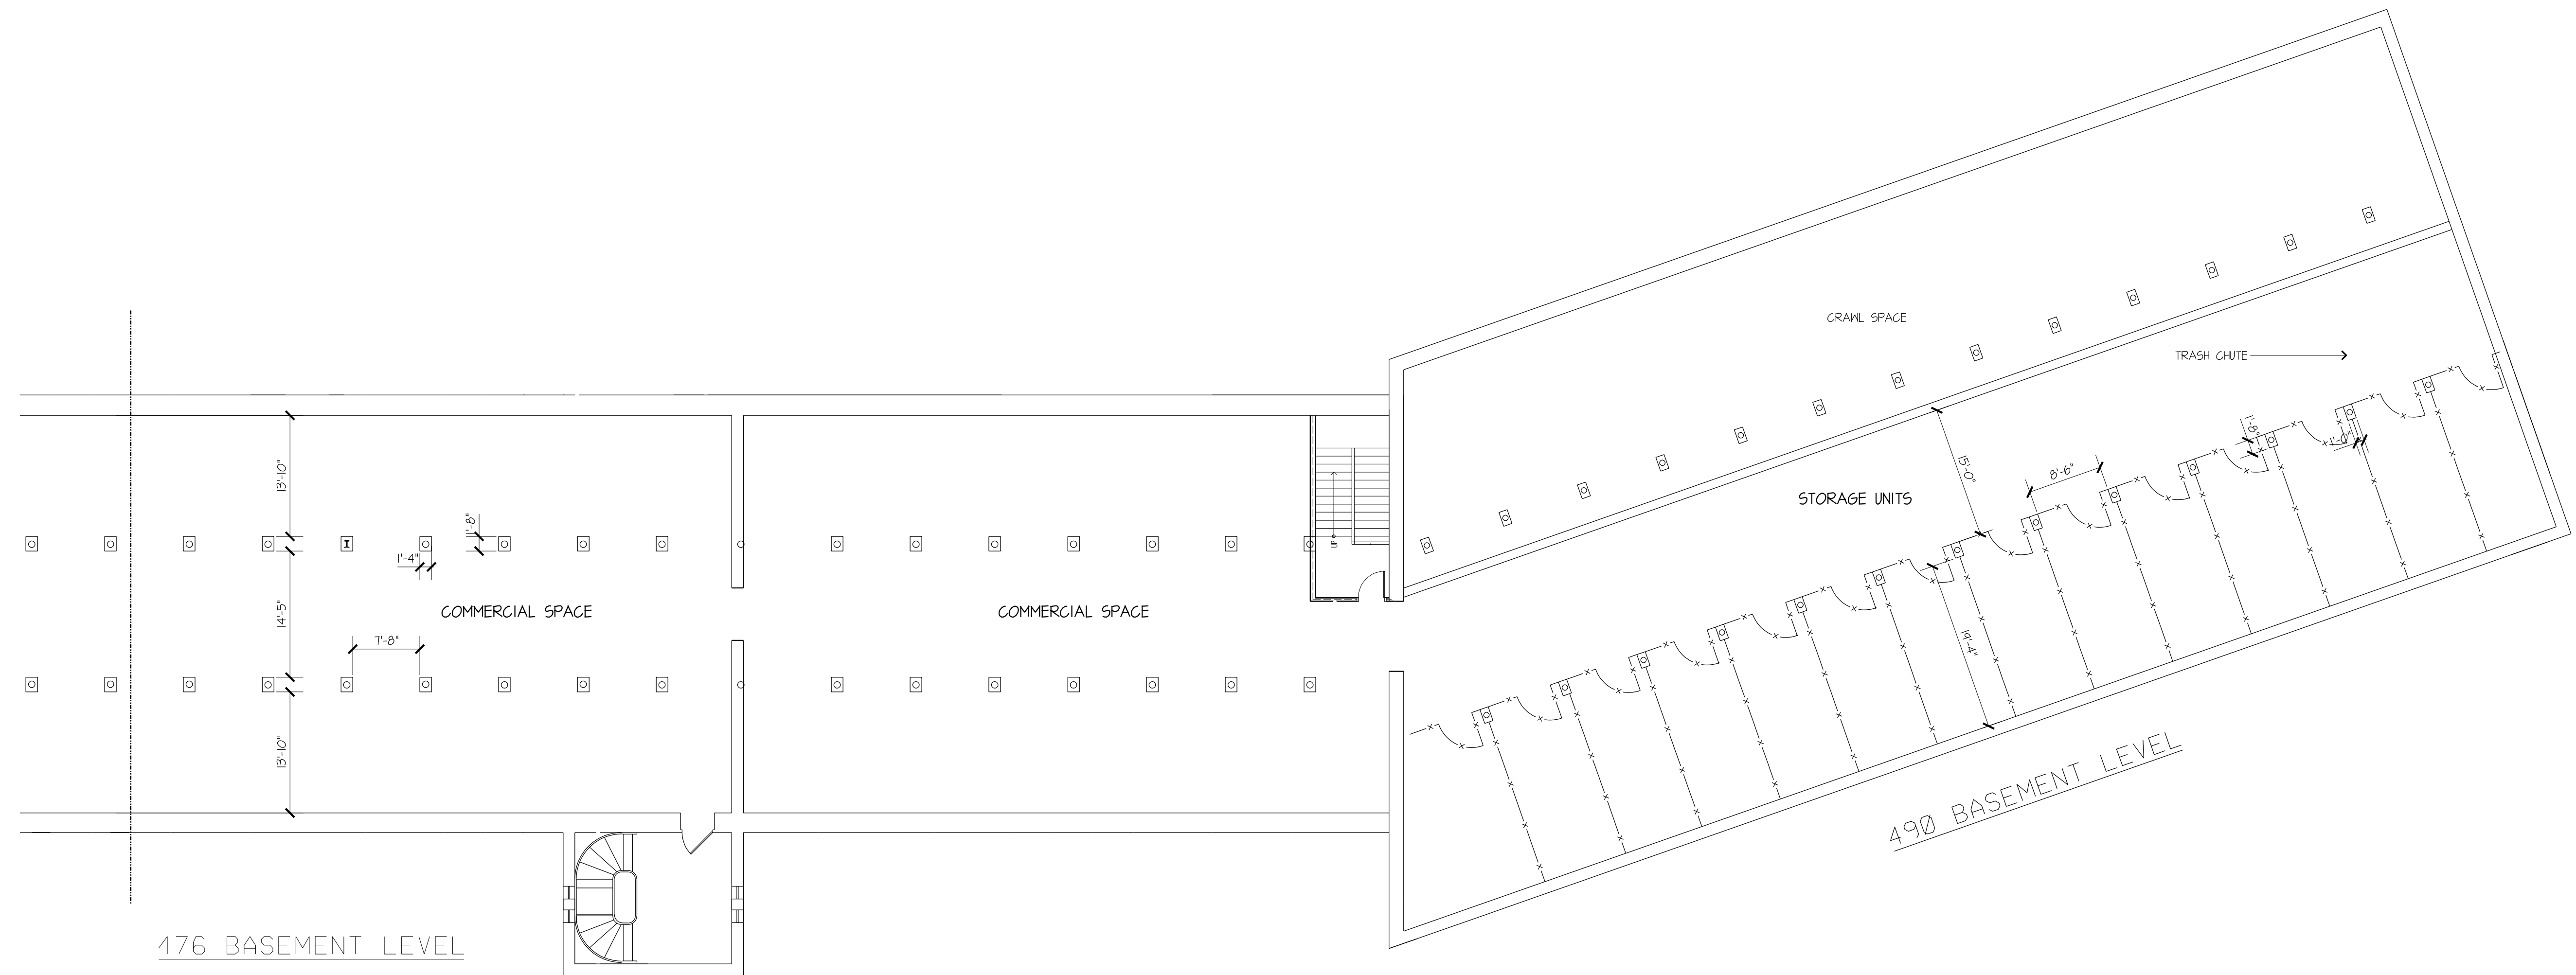

PROPOSED BASEMENT LEVEL PLAN

SCALE: 3/32" = 1'-0"

Jack's Mill

470-500 Main Street
Clinton, MA 01510

Proposed Plans



Architecture • Design • Planning
2 Fern Lane - Sterling, MA 01564
tel: (978) 407-8848
email: jferrera@comcast.net

PROGRESS PRINT

FOR PROGRESS REVIEW AND
ESTIMATING PURPOSES ONLY

NO.	DATE	DESCRIPTION
2	04-05-23	GENERAL REVISIONS
1	12-7-21	GENERAL REVISIONS


SHEET TITLE:

FIRST FLOOR PROPOSED PLAN

Job No.:	21105
FILE:	
DRAWN:	
SCALE:	1/16" = 1'-0"
DATE:	10/25/2021

SHEET IDENTIFICATION:

A-01

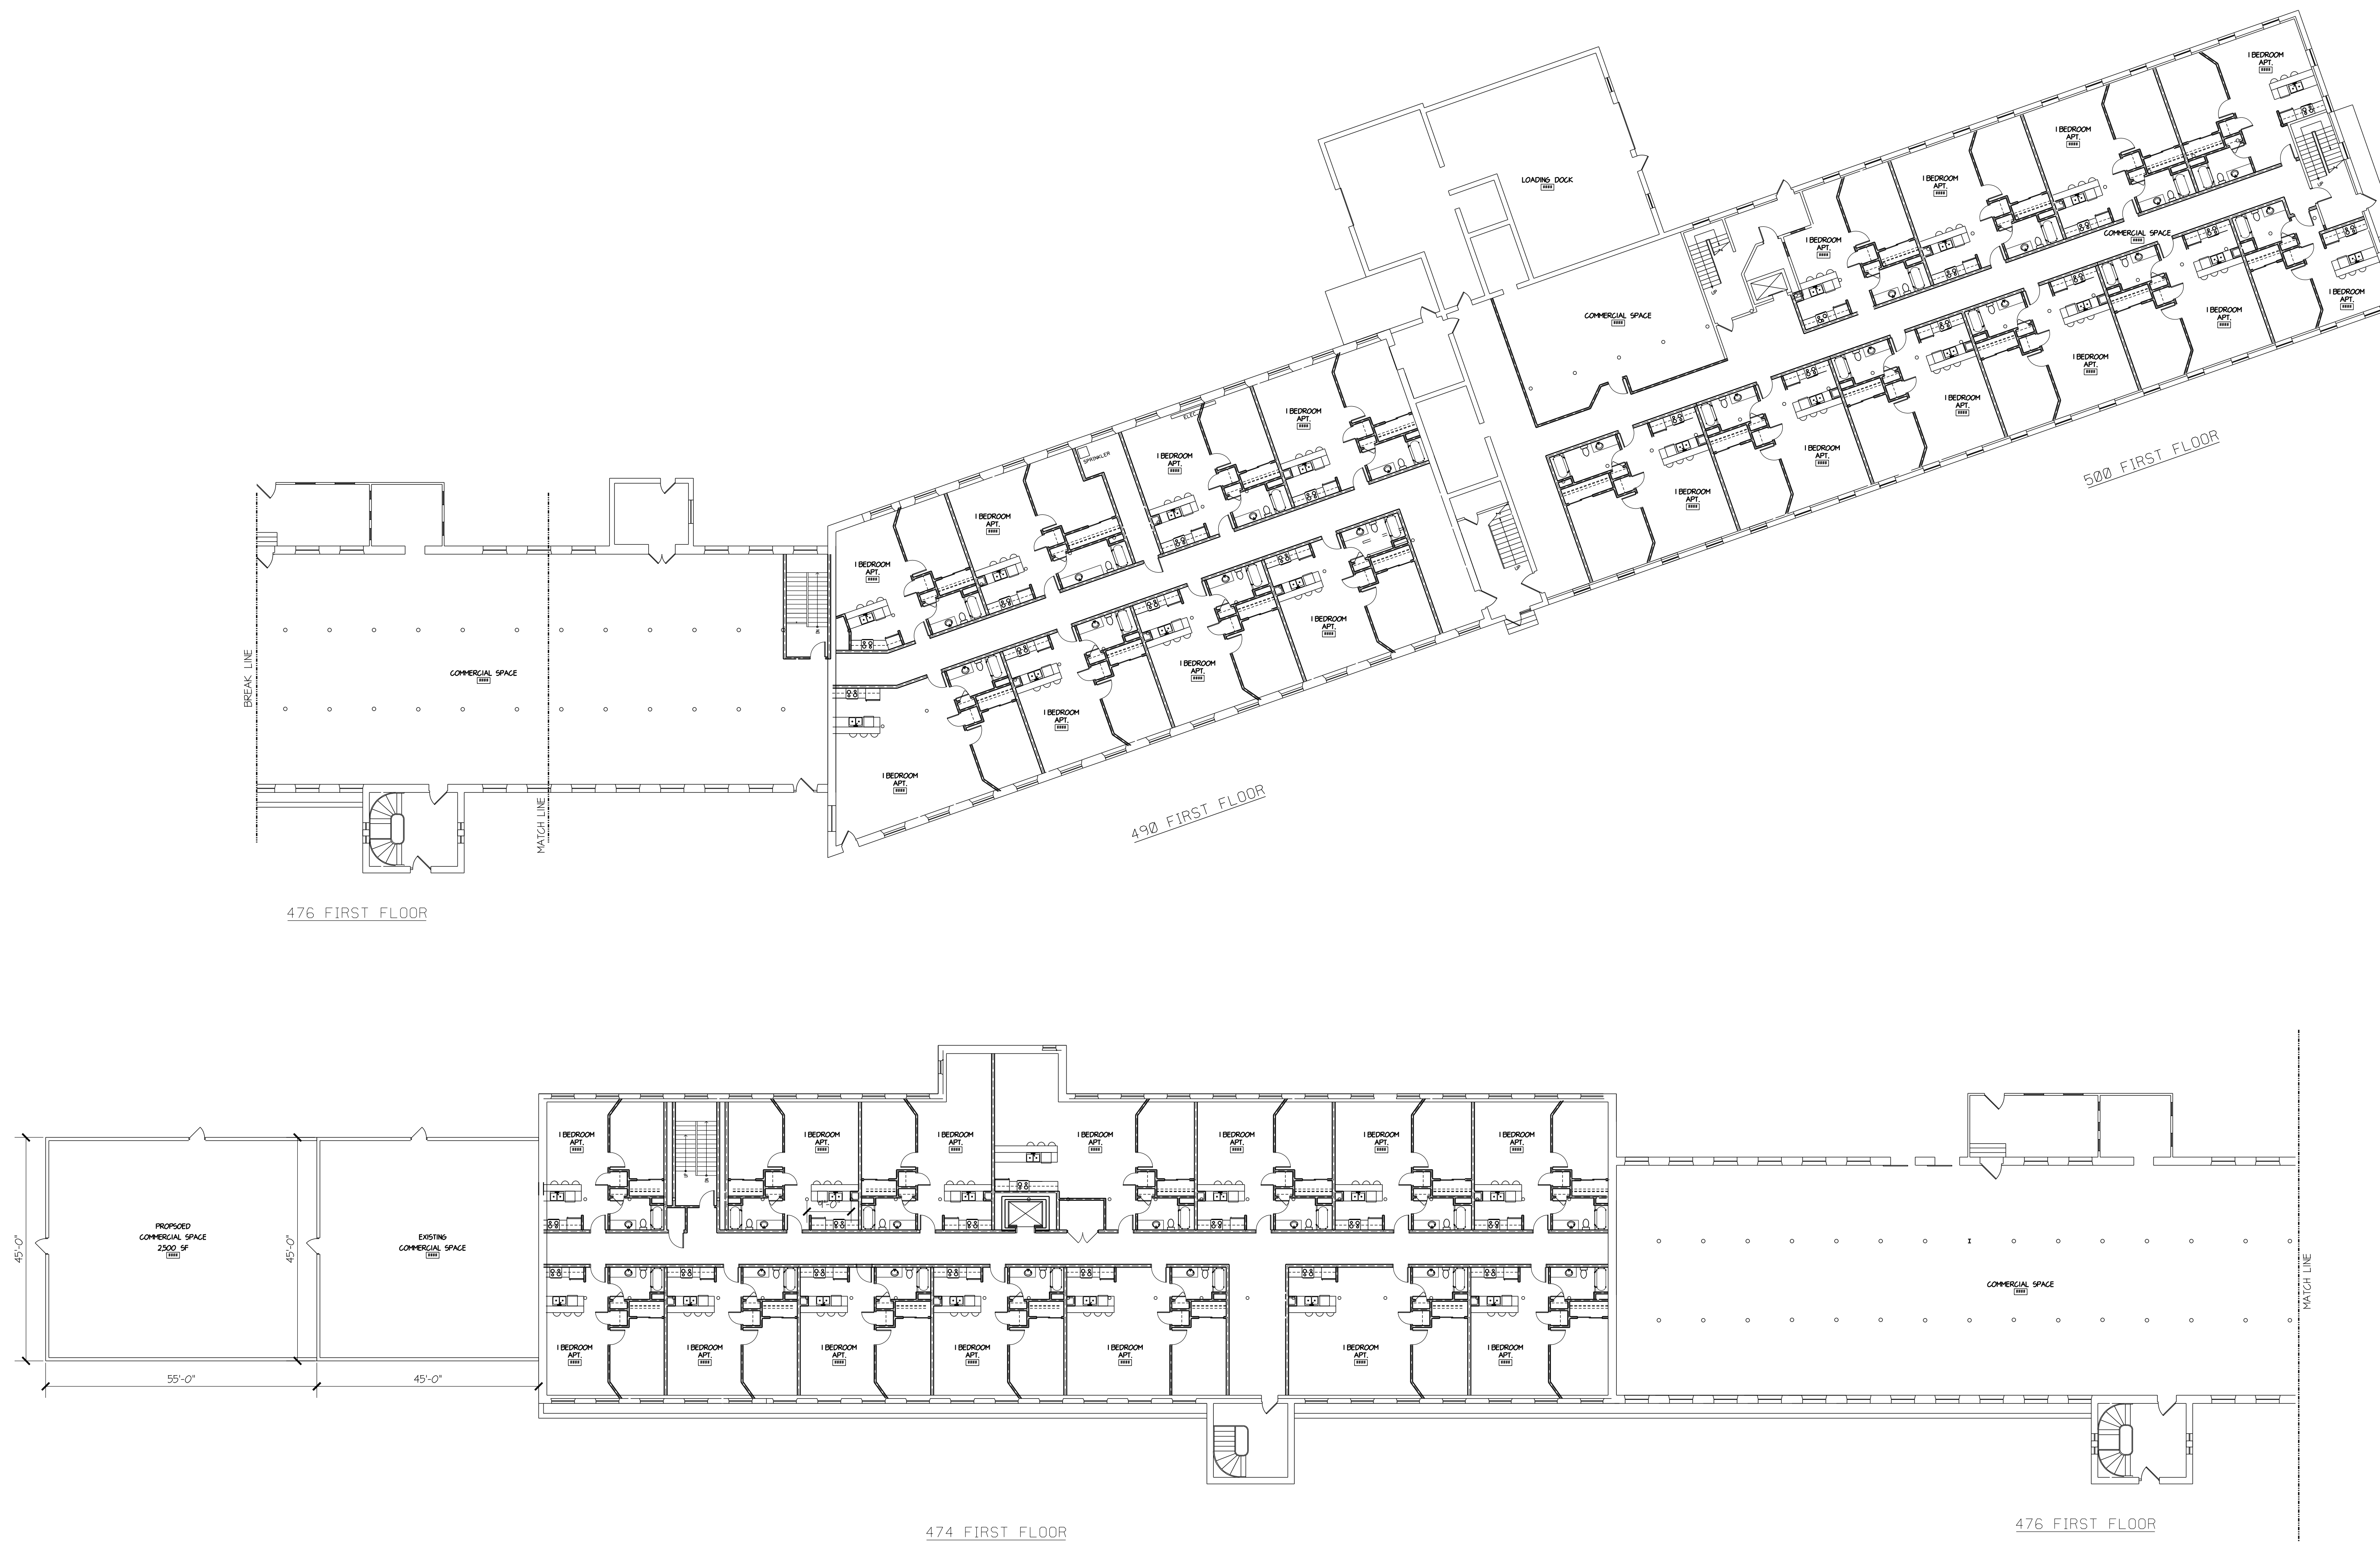



1 PROPOSED FIRST LEVEL PLAN
SCALE: 1/16" = 1'-0"

Jack's Mill

470-500 Main Street
Clinton, MA 01510

Proposed Plans

JFA
J FERRERA ASSOCIATES INC.
Architecture • Design • Planning
2 Fern Lane - Sterling, MA 01564
tel: (978) 407-8848
email: jferrera@comcast.net

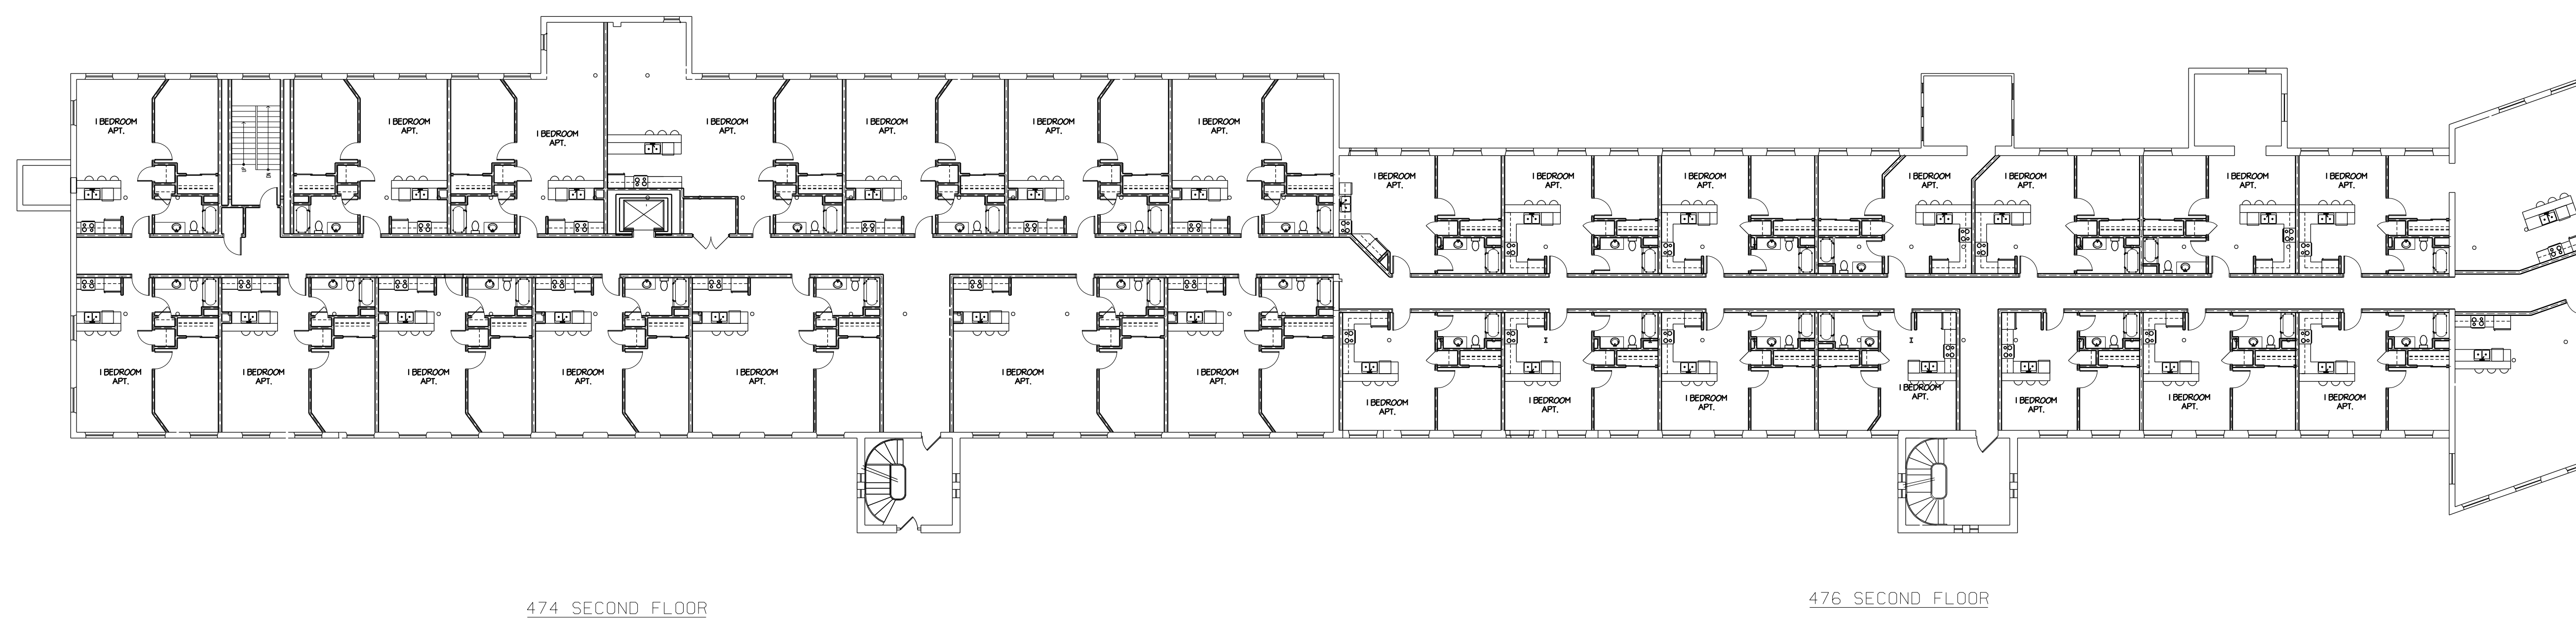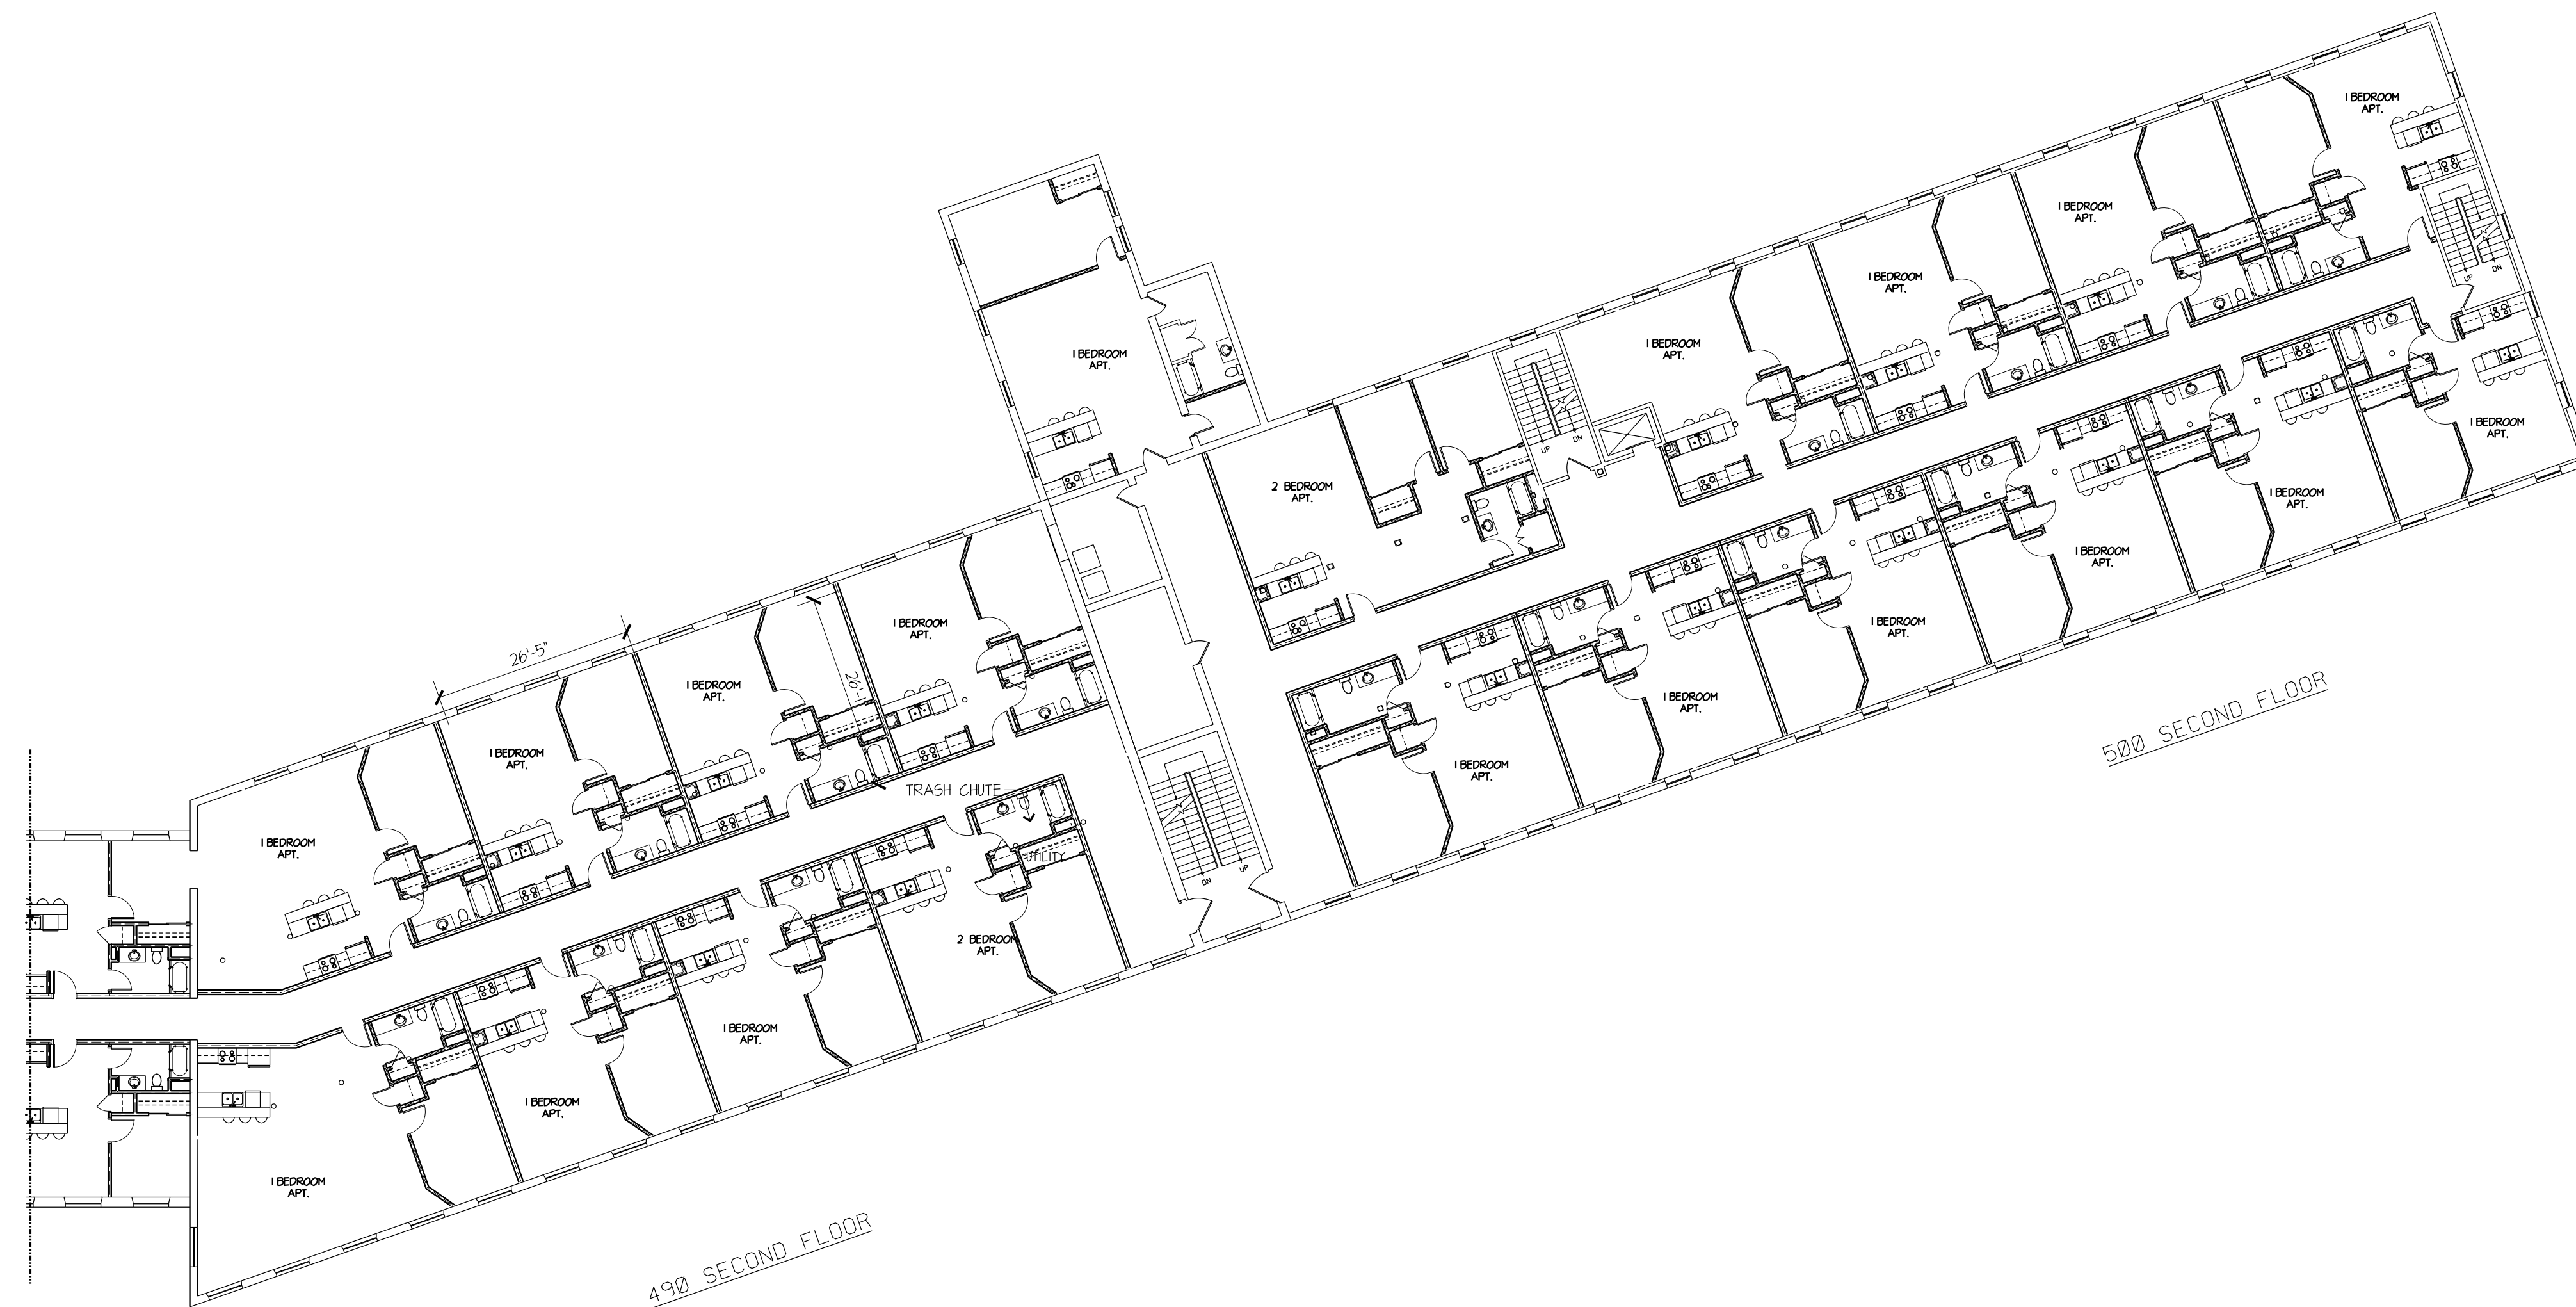

PROGRESS PRINT

FOR PROGRESS REVIEW AND
ESTIMATING PURPOSES ONLY

NO.	DATE	DESCRIPTION
2	04-05-22	GENERAL REVISIONS
1	12-7-21	GENERAL REVISIONS

SHEET TITLE:

**SECOND FLOOR
PROPOSED
PLAN**

Job No.:	21105
FILE:	
DRAWN:	
SCALE:	1/16" = 1'-0"
DATE:	10/25/2021

SHEET IDENTIFICATION:

A-02



1 PROPOSED SECOND LEVEL PLAN
SCALE: 1/16" = 1'-0"

Jack's Mill

470-500 Main Street
Clinton, MA 01510

Proposed Plans

JFA
J FERRERA ASSOCIATES INC.
Architecture • Design • Planning
2 Fern Lane - Sterling, MA 01564
tel: (978) 407-8848
email: jferrera@comcast.net

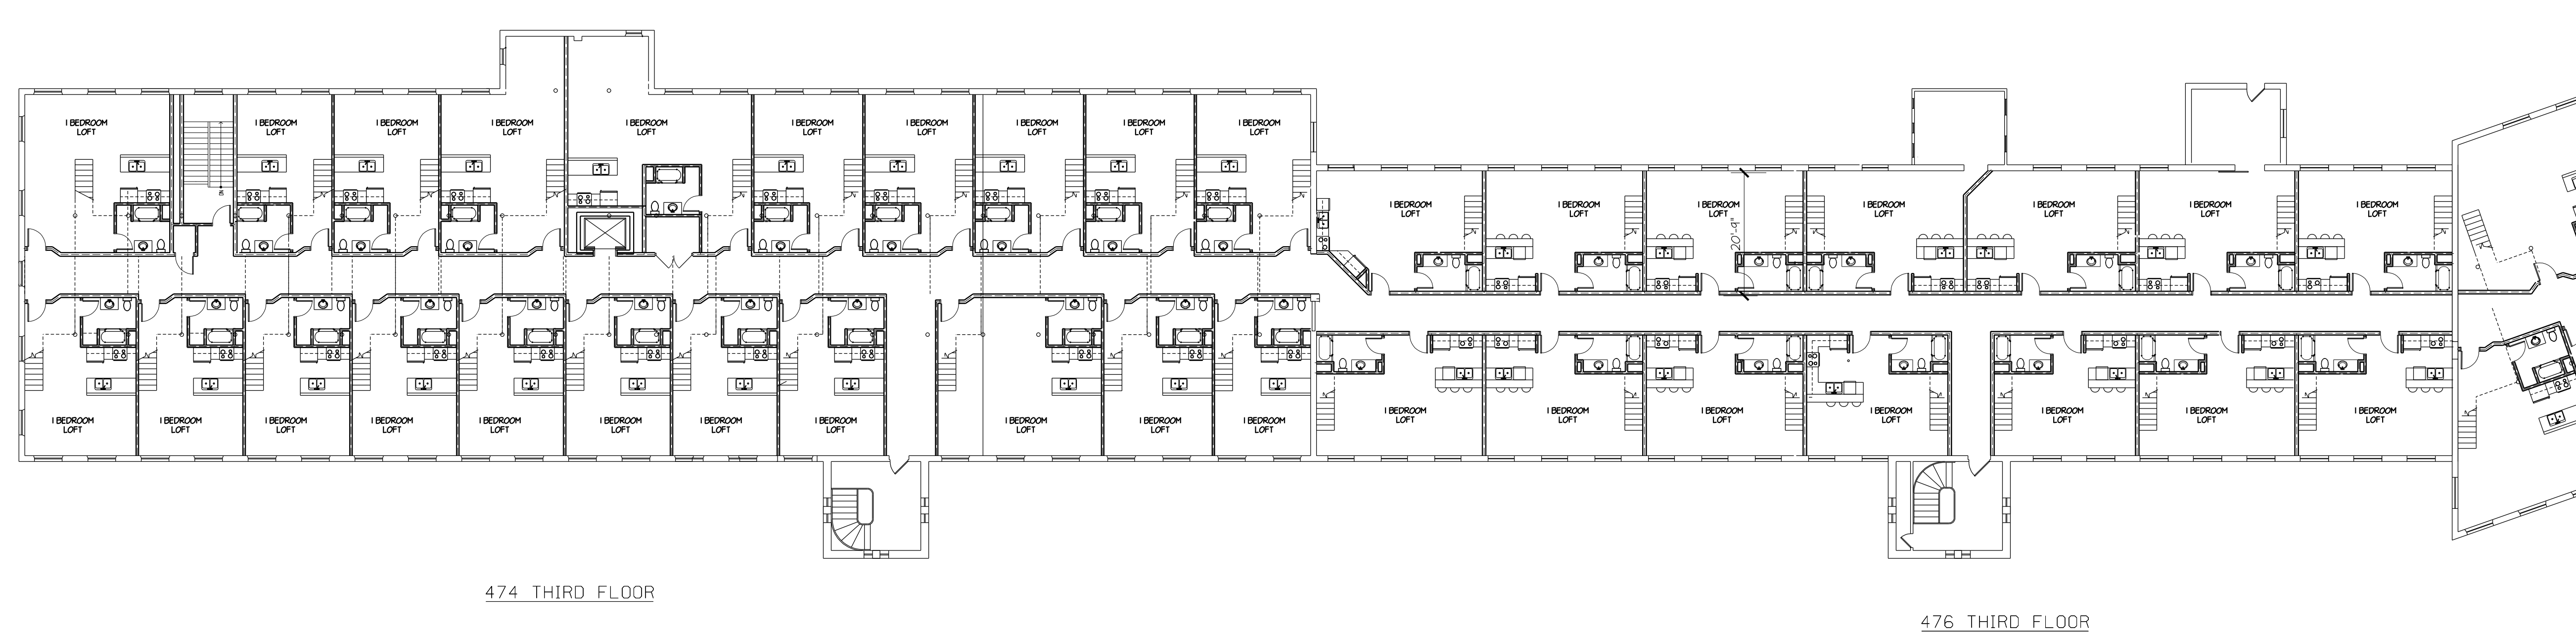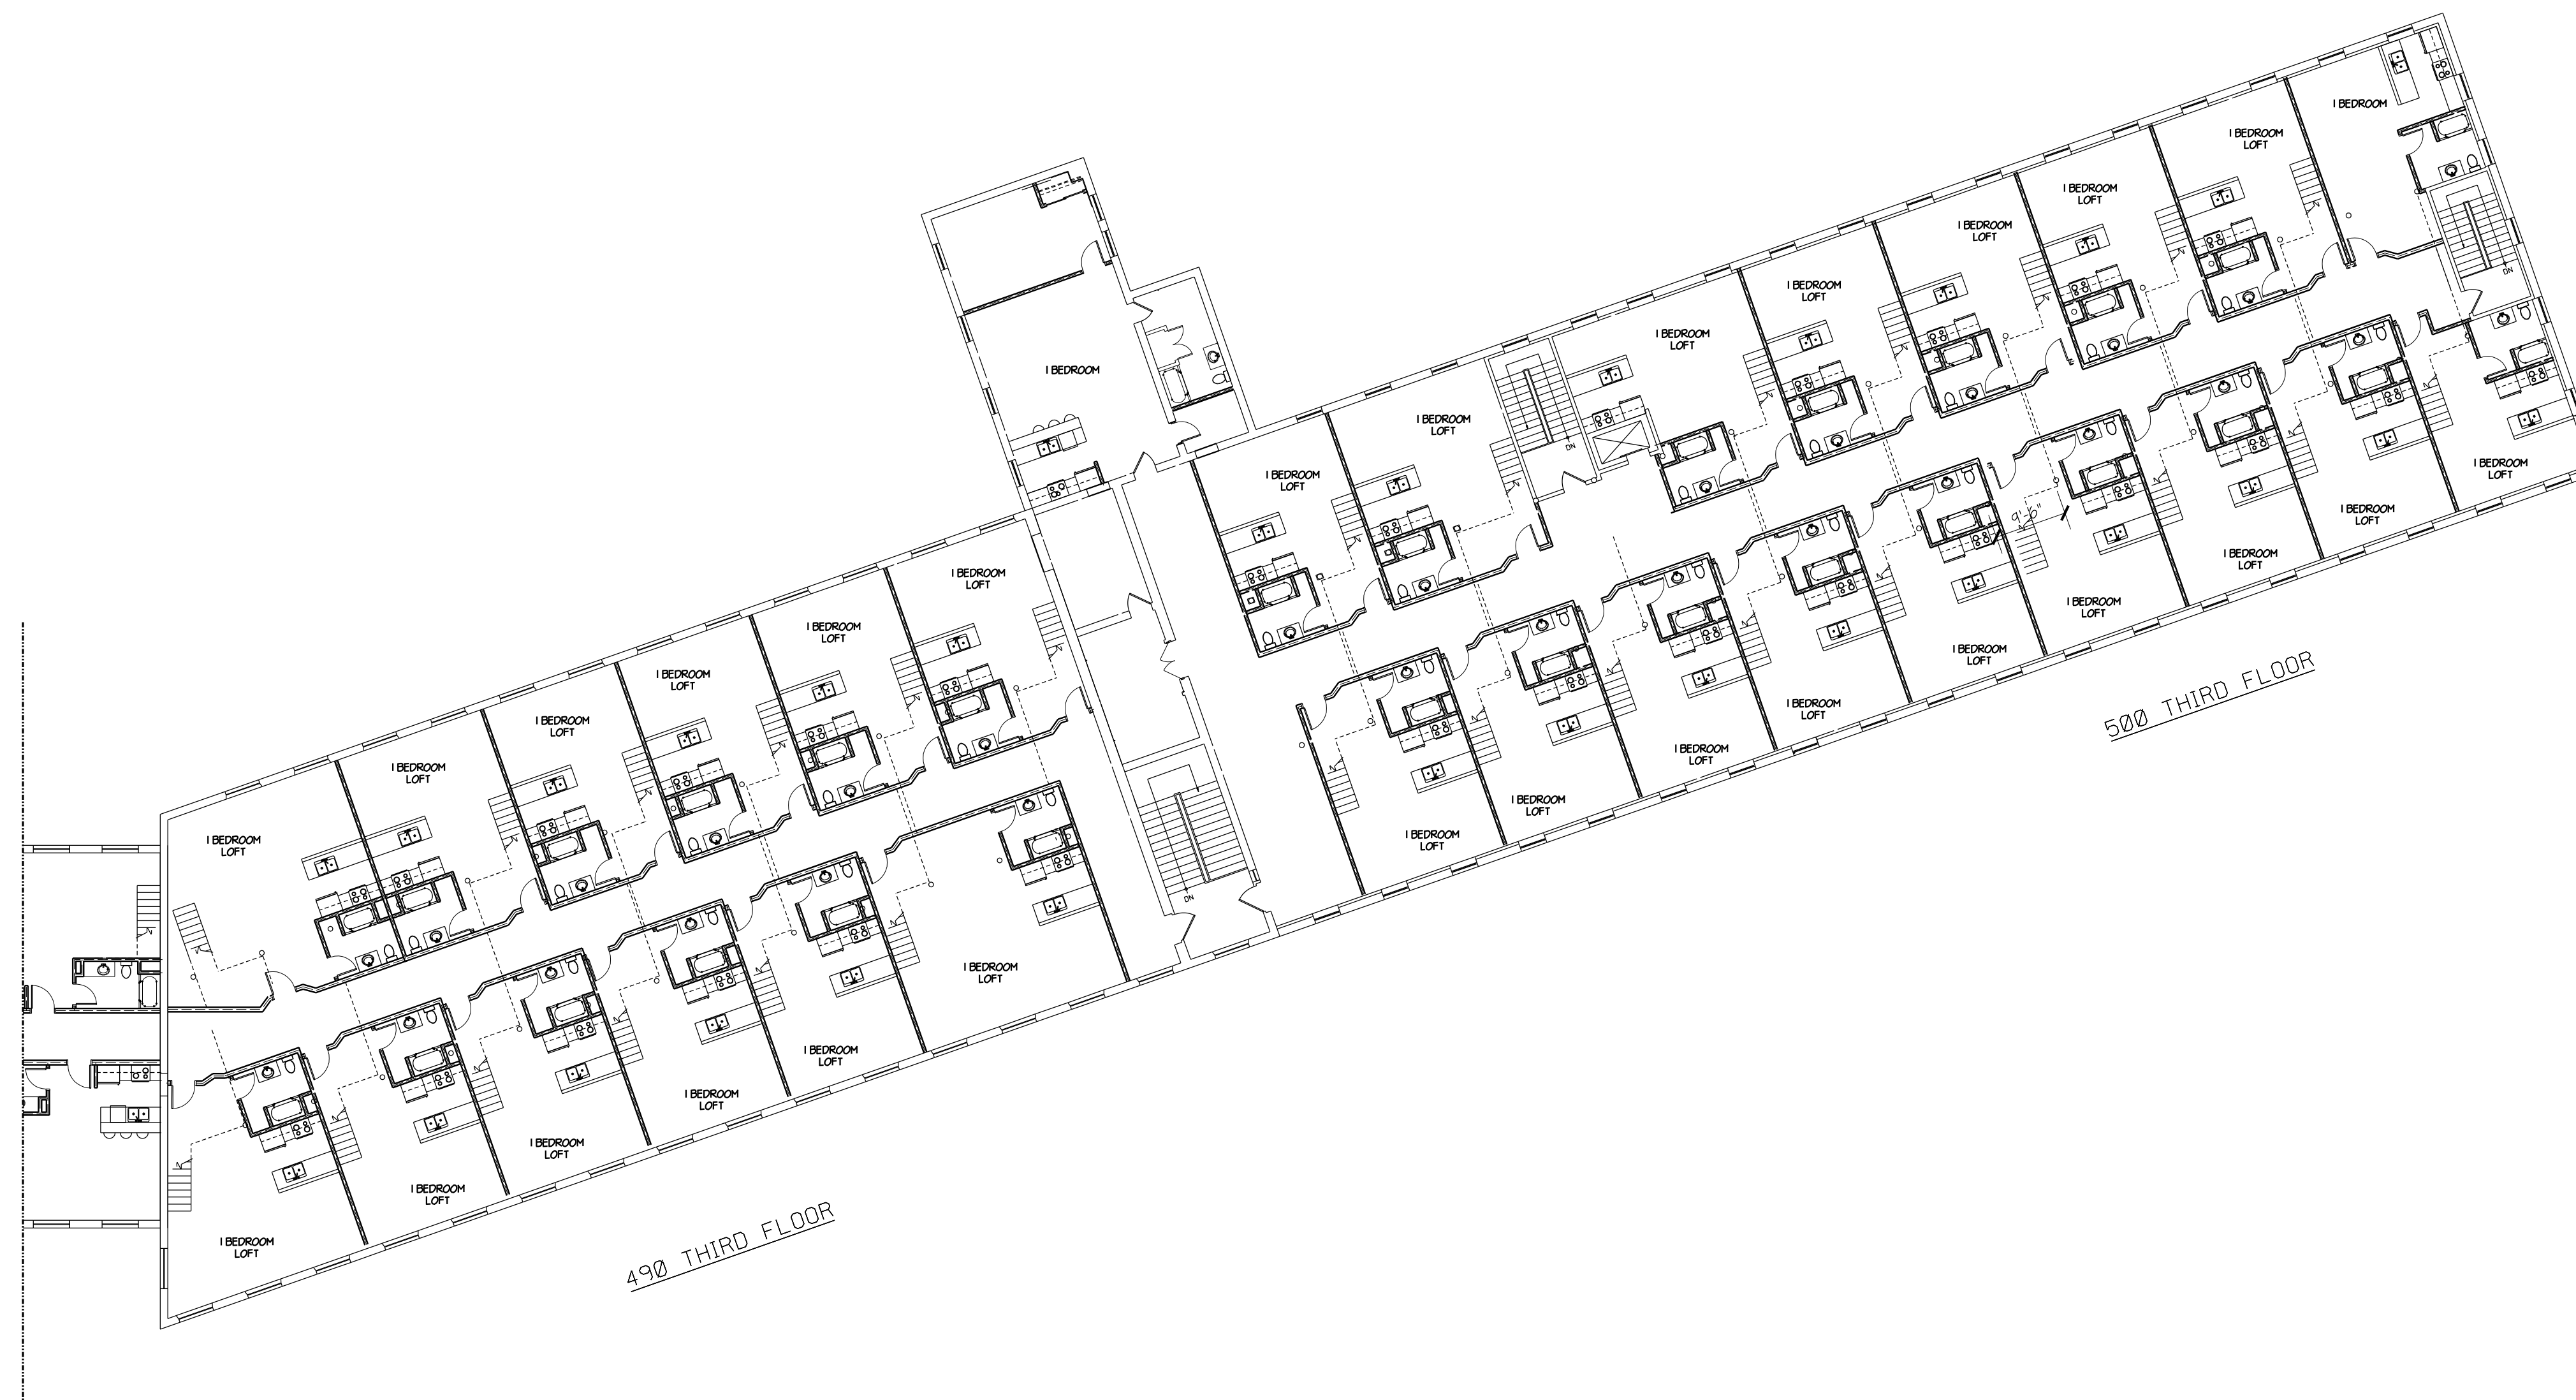

PROGRESS PRINT

FOR PROGRESS REVIEW AND
ESTIMATING PURPOSES ONLY

NO.	DATE	DESCRIPTION
2	04-05-22	GENERAL REVISIONS
1	12-7-21	GENERAL REVISIONS

SHEET TITLE:

THIRD FLOOR PROPOSED PLAN

Job No.:	21105
FILE:	
DRAWN:	
SCALE:	1/16" = 1'-0"
DATE:	10/25/2021

SHEET IDENTIFICATION:

A-03

1 PROPOSED THIRD FLOOR PLAN
SCALE: 1/16" = 1'-0"